



1 OVERALL FLOOR PLAN
SCALE: 1" = 20'-0"




2 OVERALL ELEVATION
SCALE: 1" = 20'-0"

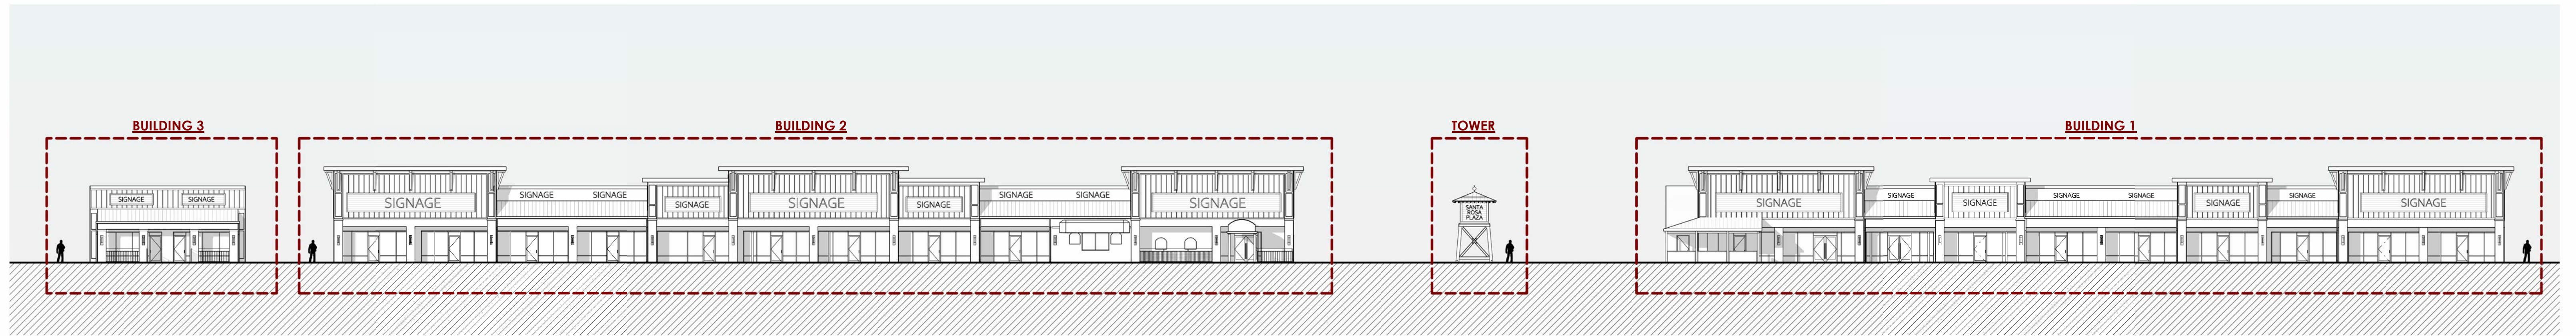

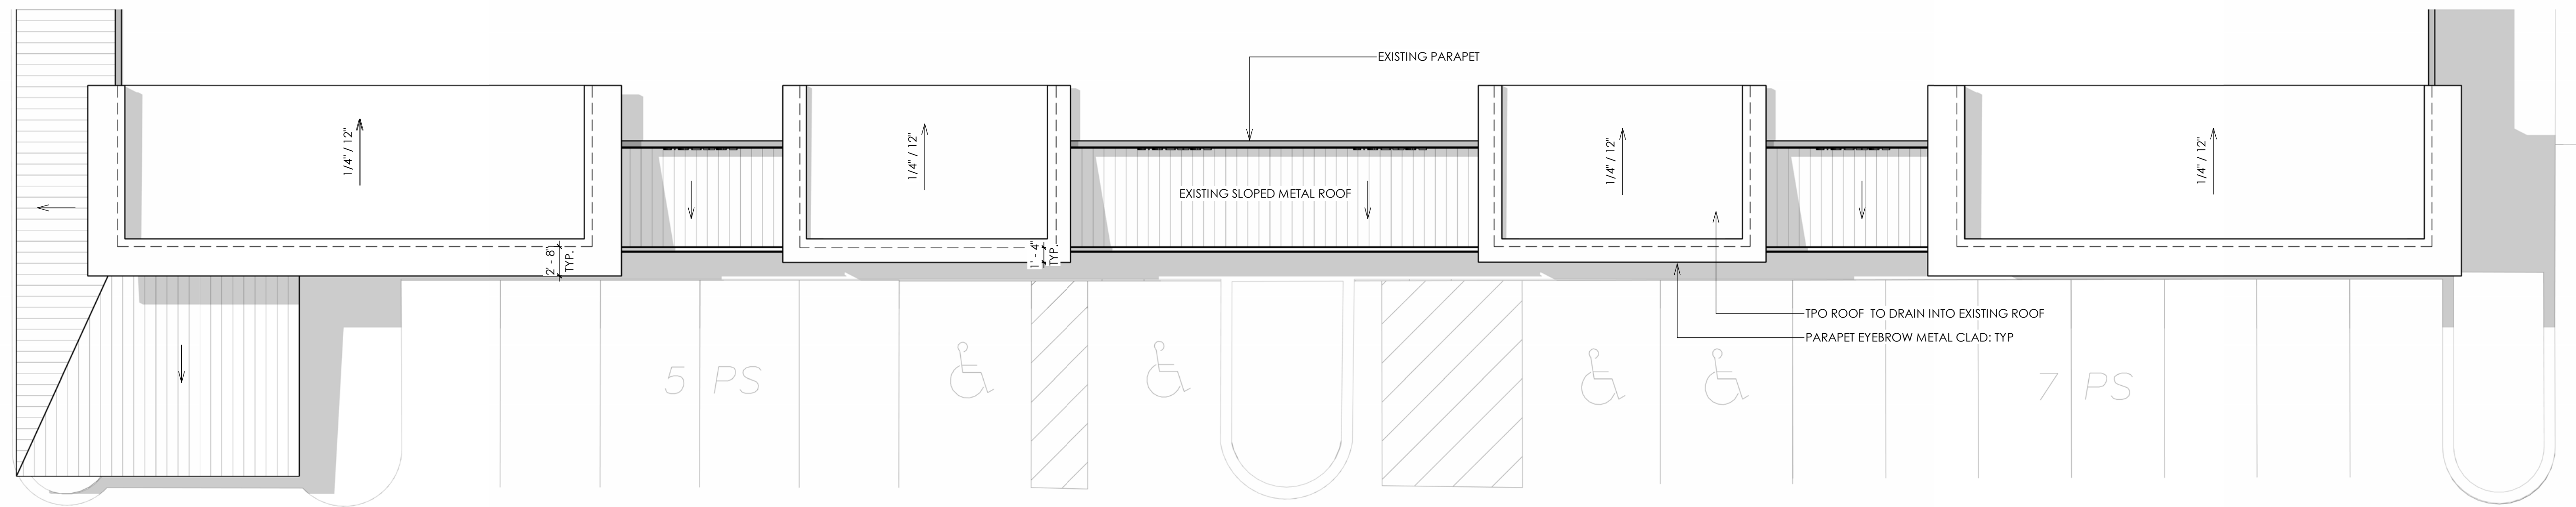


1 BUILDING 1 - ROOF PLAN
SCALE: 1/8" = 1'-0"

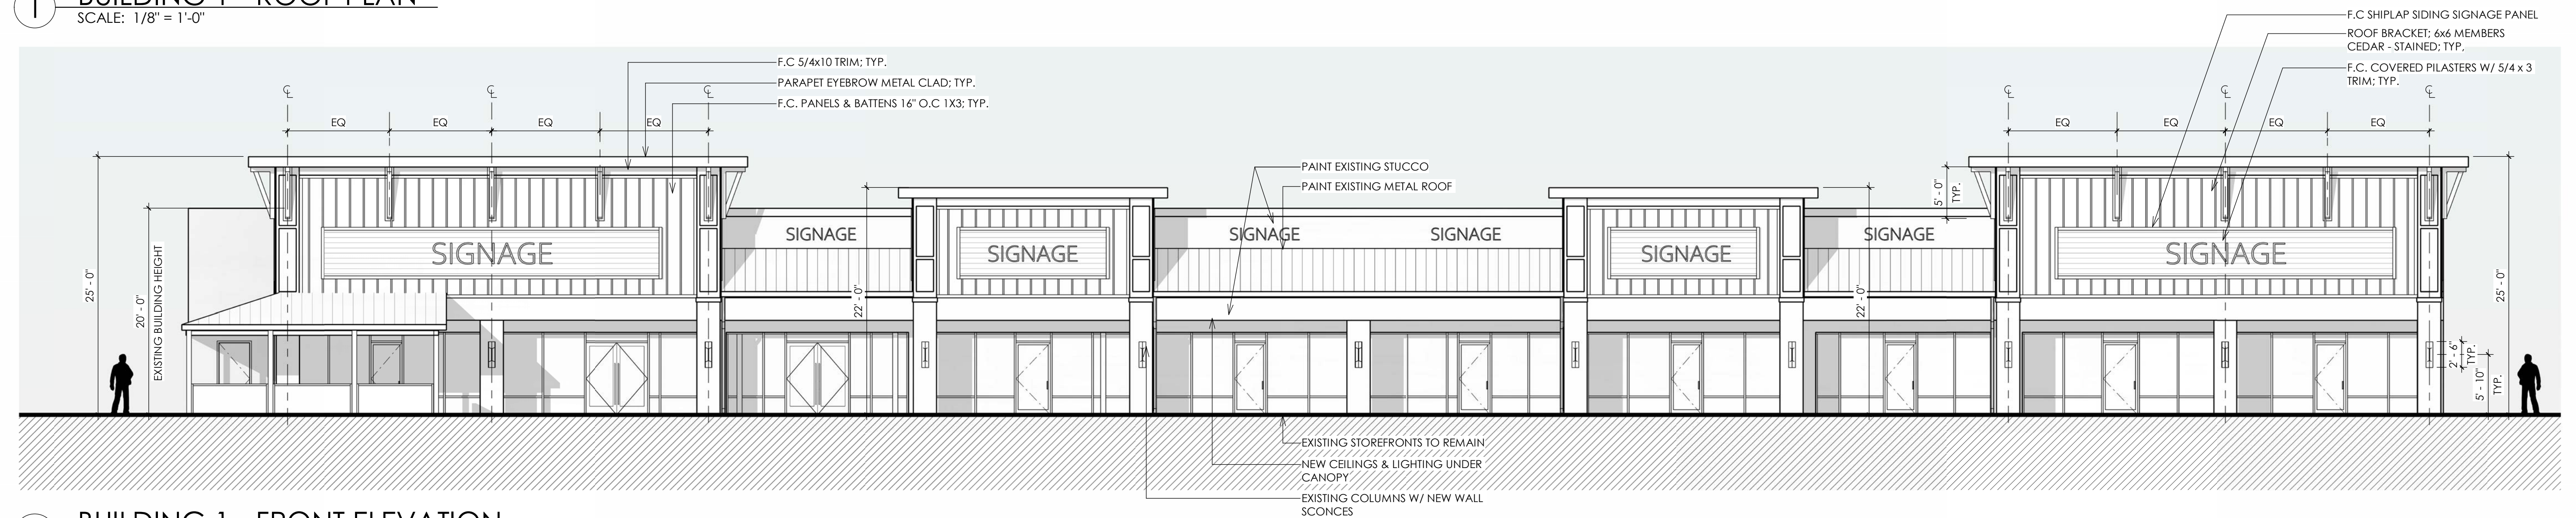


2 BUILDING 1 - FRONT ELEVATION
SCALE: 1/8" = 1'-0"




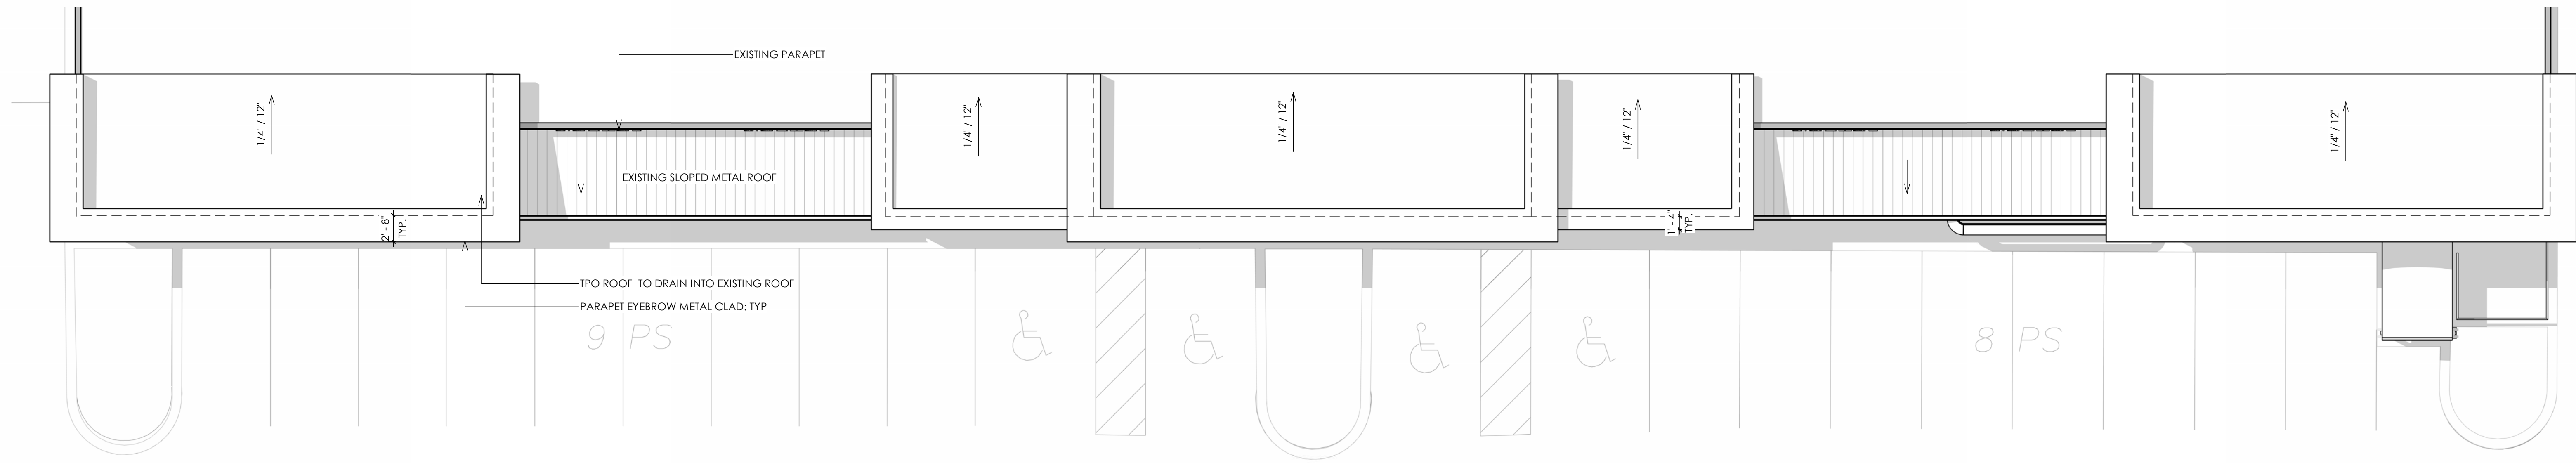

1 BUILDING 2 - ROOF PLAN
SCALE: 1/8" = 1'-0"

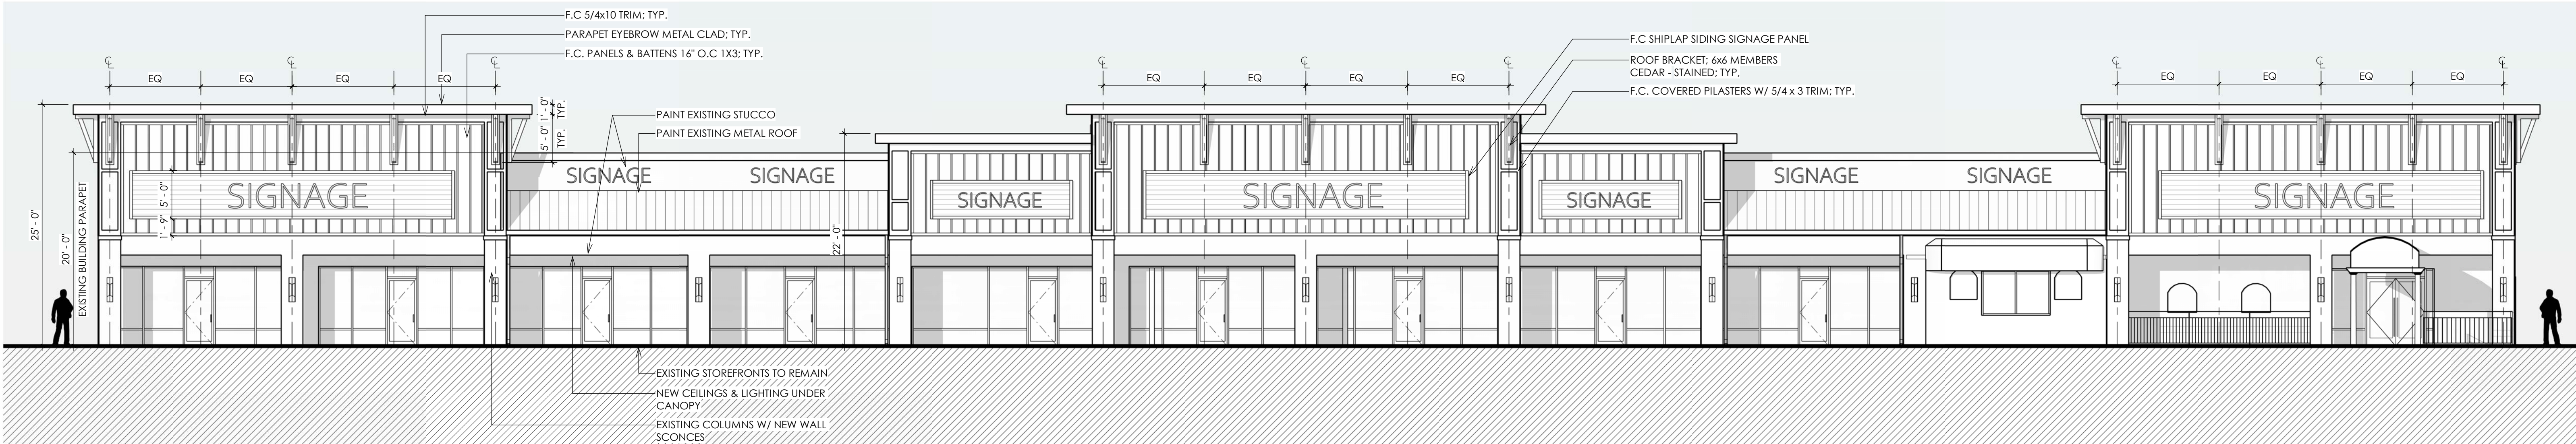


2 BUILDING 2 - FRONT ELEVATION
SCALE: 1/8" = 1'-0"

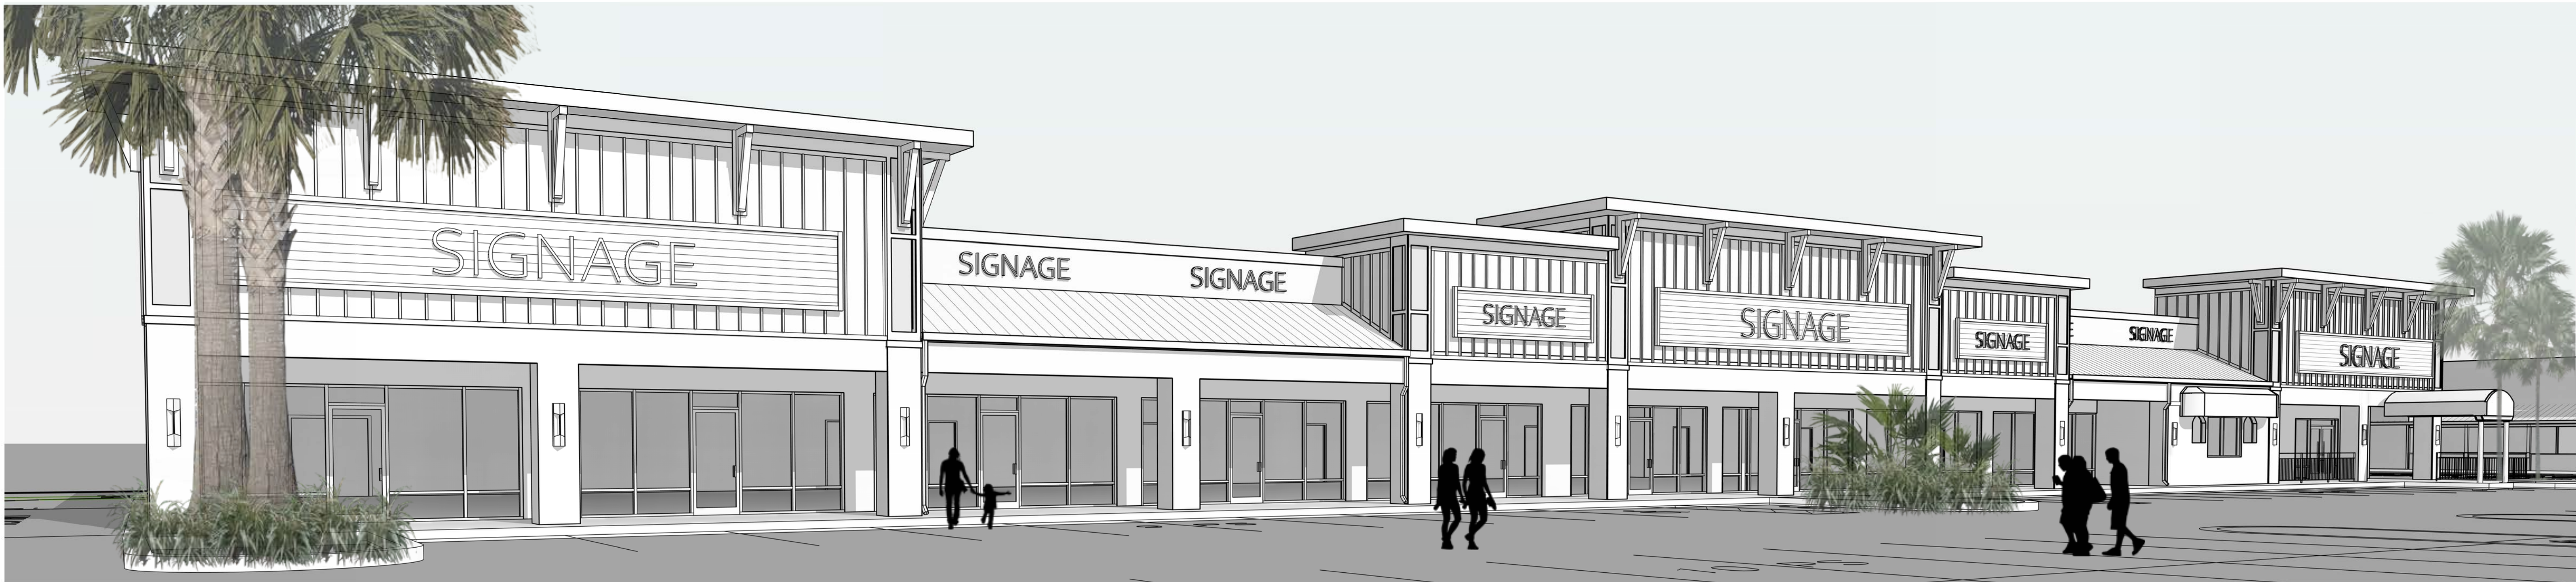

SANTA ROSA PLAZA


4942 US-98, Santa Rosa Beach, FL 32459

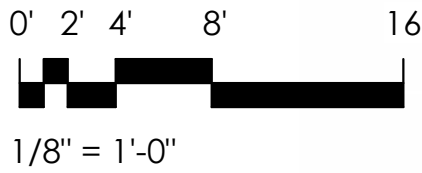


BUILDING 2

07/03/25




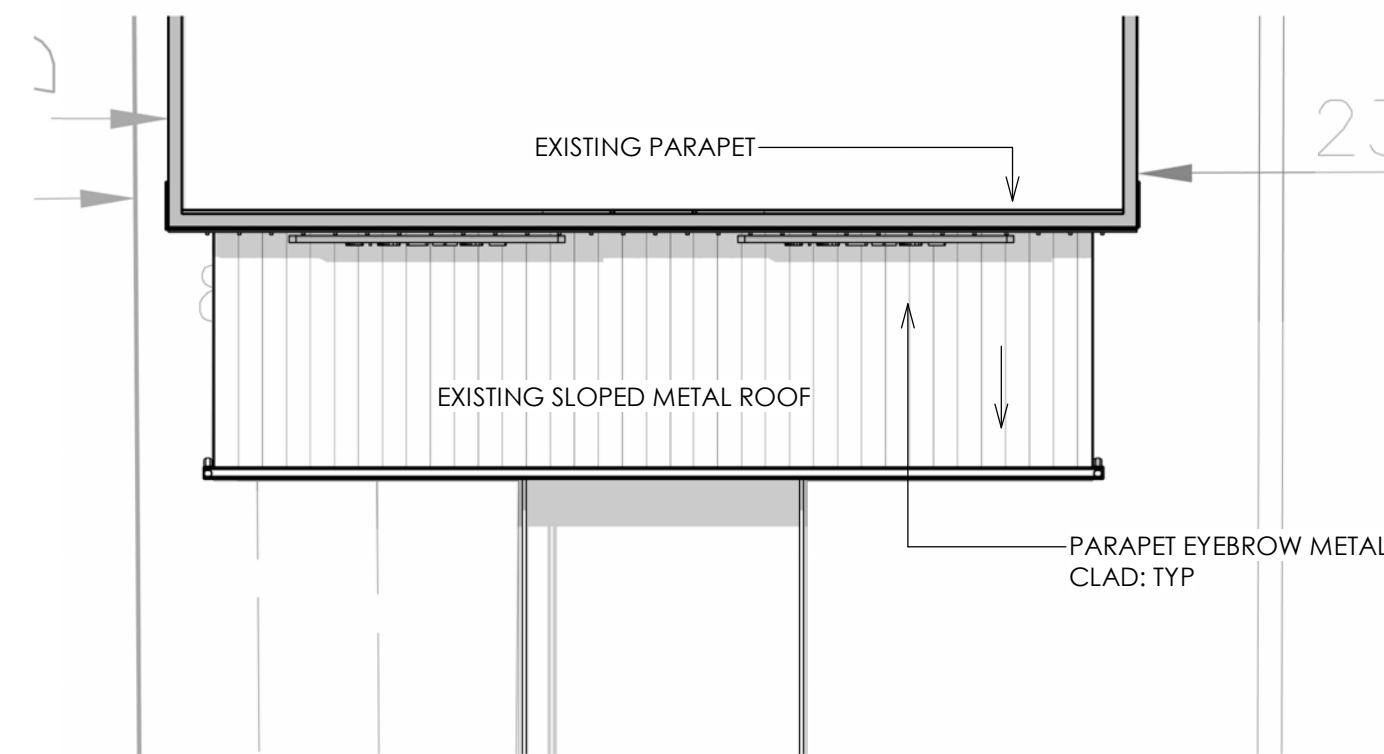


1 BUILDING 3 - ROOF PLAN
SCALE: 1/8" = 1'-0"

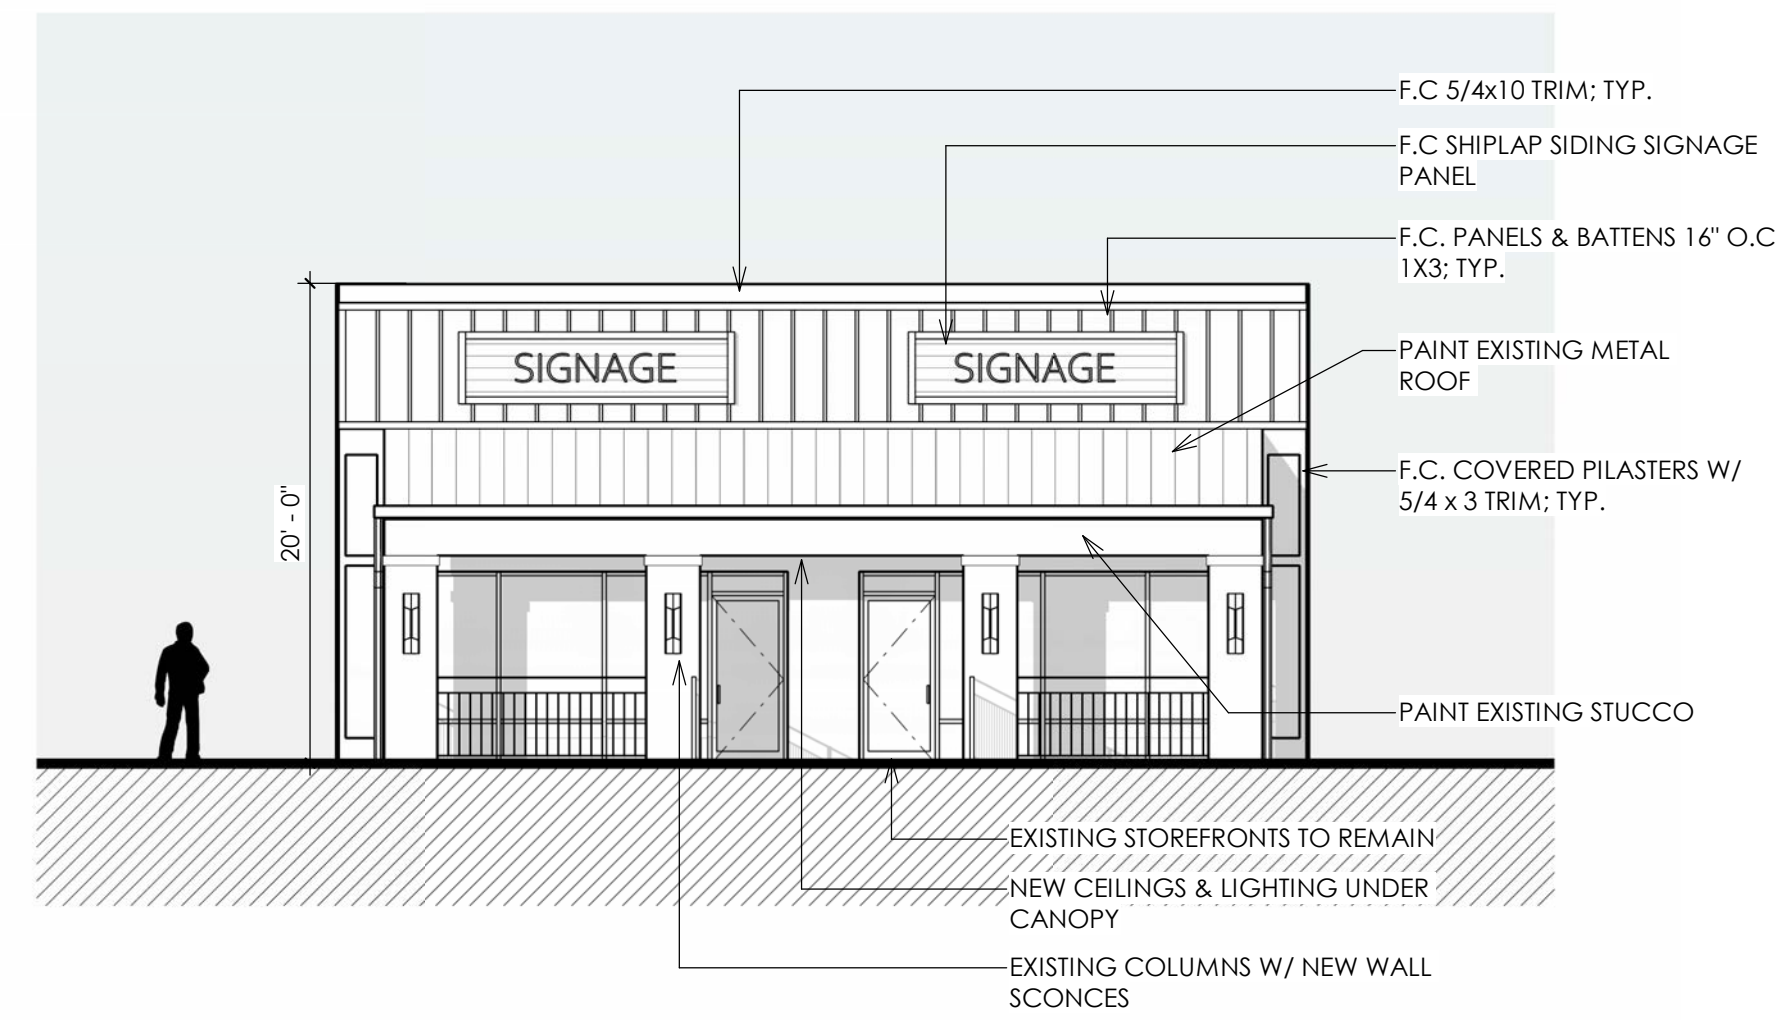

2 BUILDING 3 - FRONT ELEVATION
SCALE: 1/8" = 1'-0"



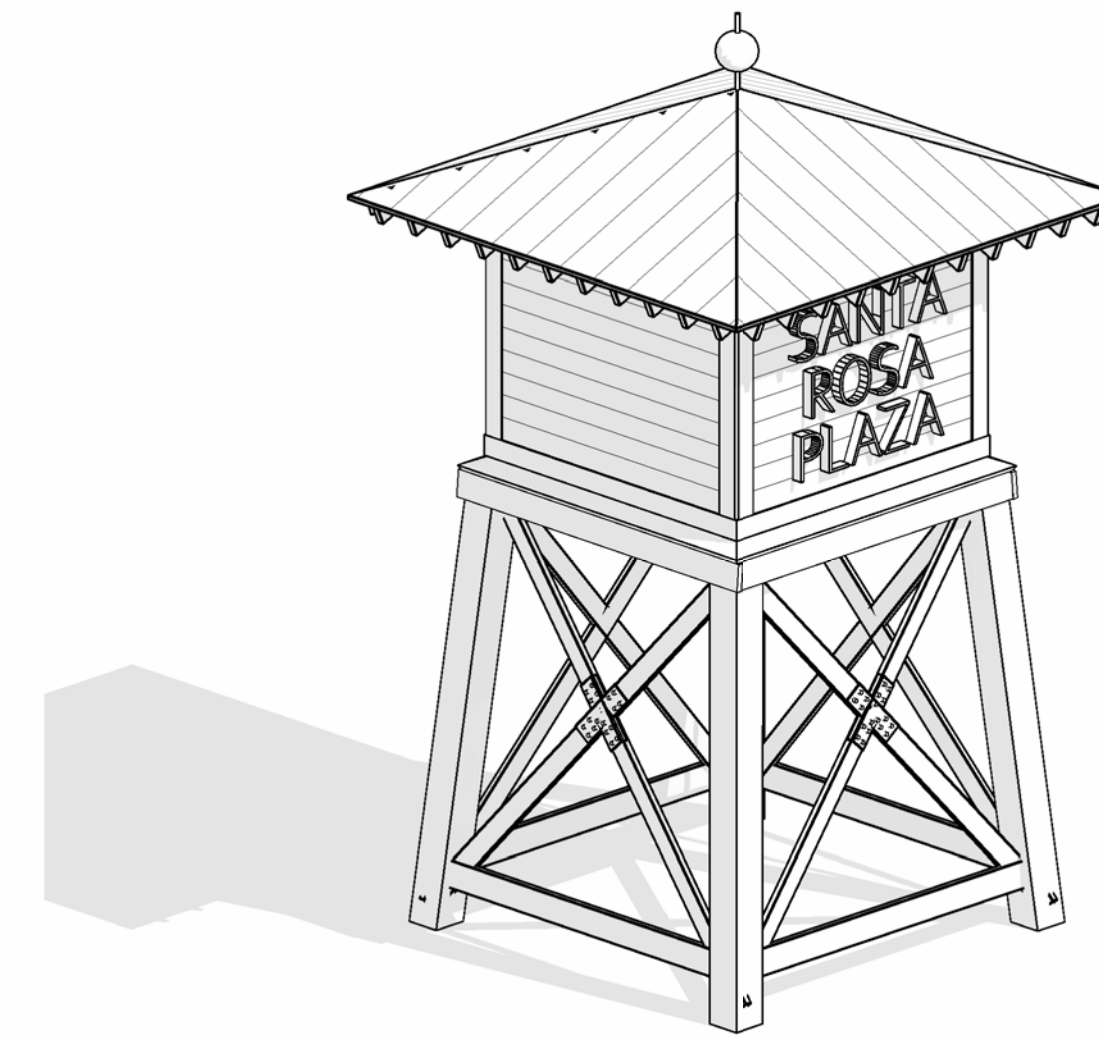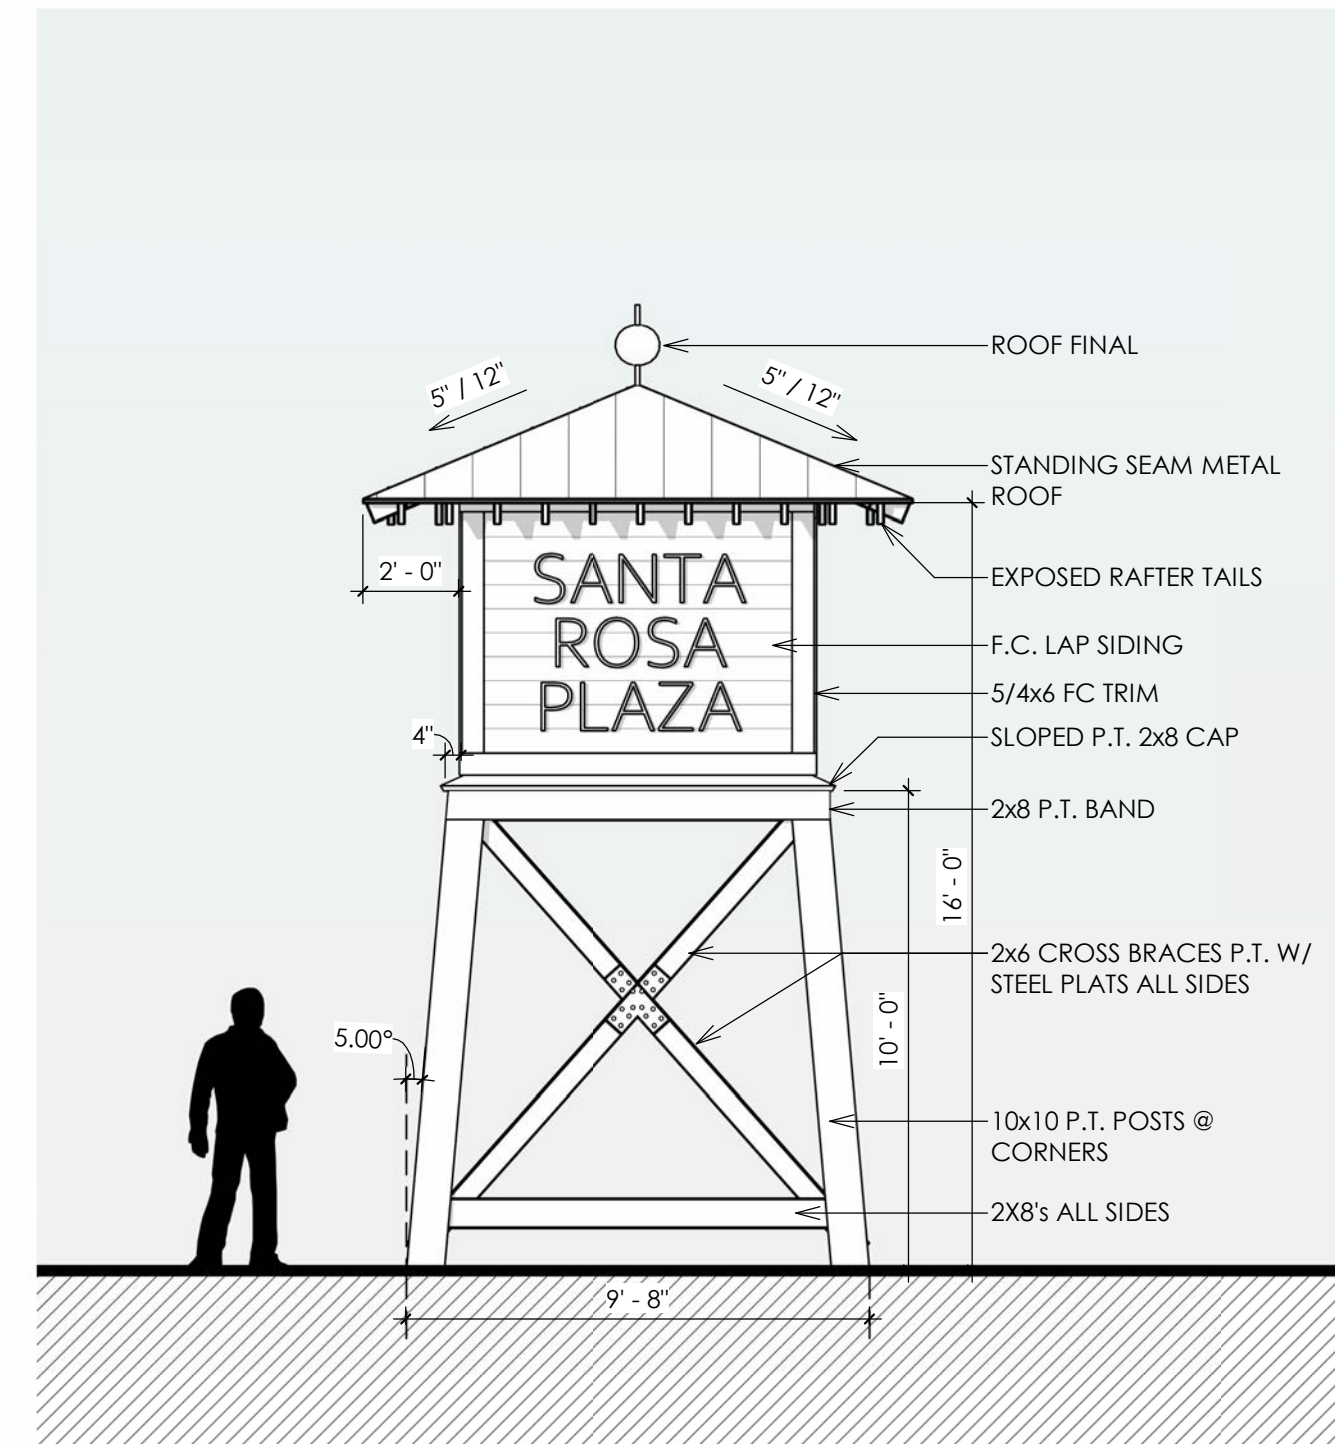

1 ENTRY TOWER- FRONT ELEVATION
SCALE: 1/4" = 1'-0"

